

DATE	DESCRIPTION	INITIALS


MEDINA SPORTSCAMPUS
 LOCATED IN COUNTY OF MEDINA
CUNNINGHAM & ASSOCIATES, INC.
 CIVIL ENGINEERING and SURVEYING
 203 W. LIBERTY ST. MEDINA, OHIO 44256 330-735-5980

SITE GEOMETRIC AND PAVEMENT PLAN

DRAWN BY: TEM
 DATE: 4/15/09
 CHECKED BY:
 DATE:
 PROJECT No. 08-143
 ACAD FILE No. M:\08-143\08143-EPI.dwg

SCALE: PLAN- 1"=40'
 PROFILE-Horz. Vert.

SHEET NO.
2 / 12

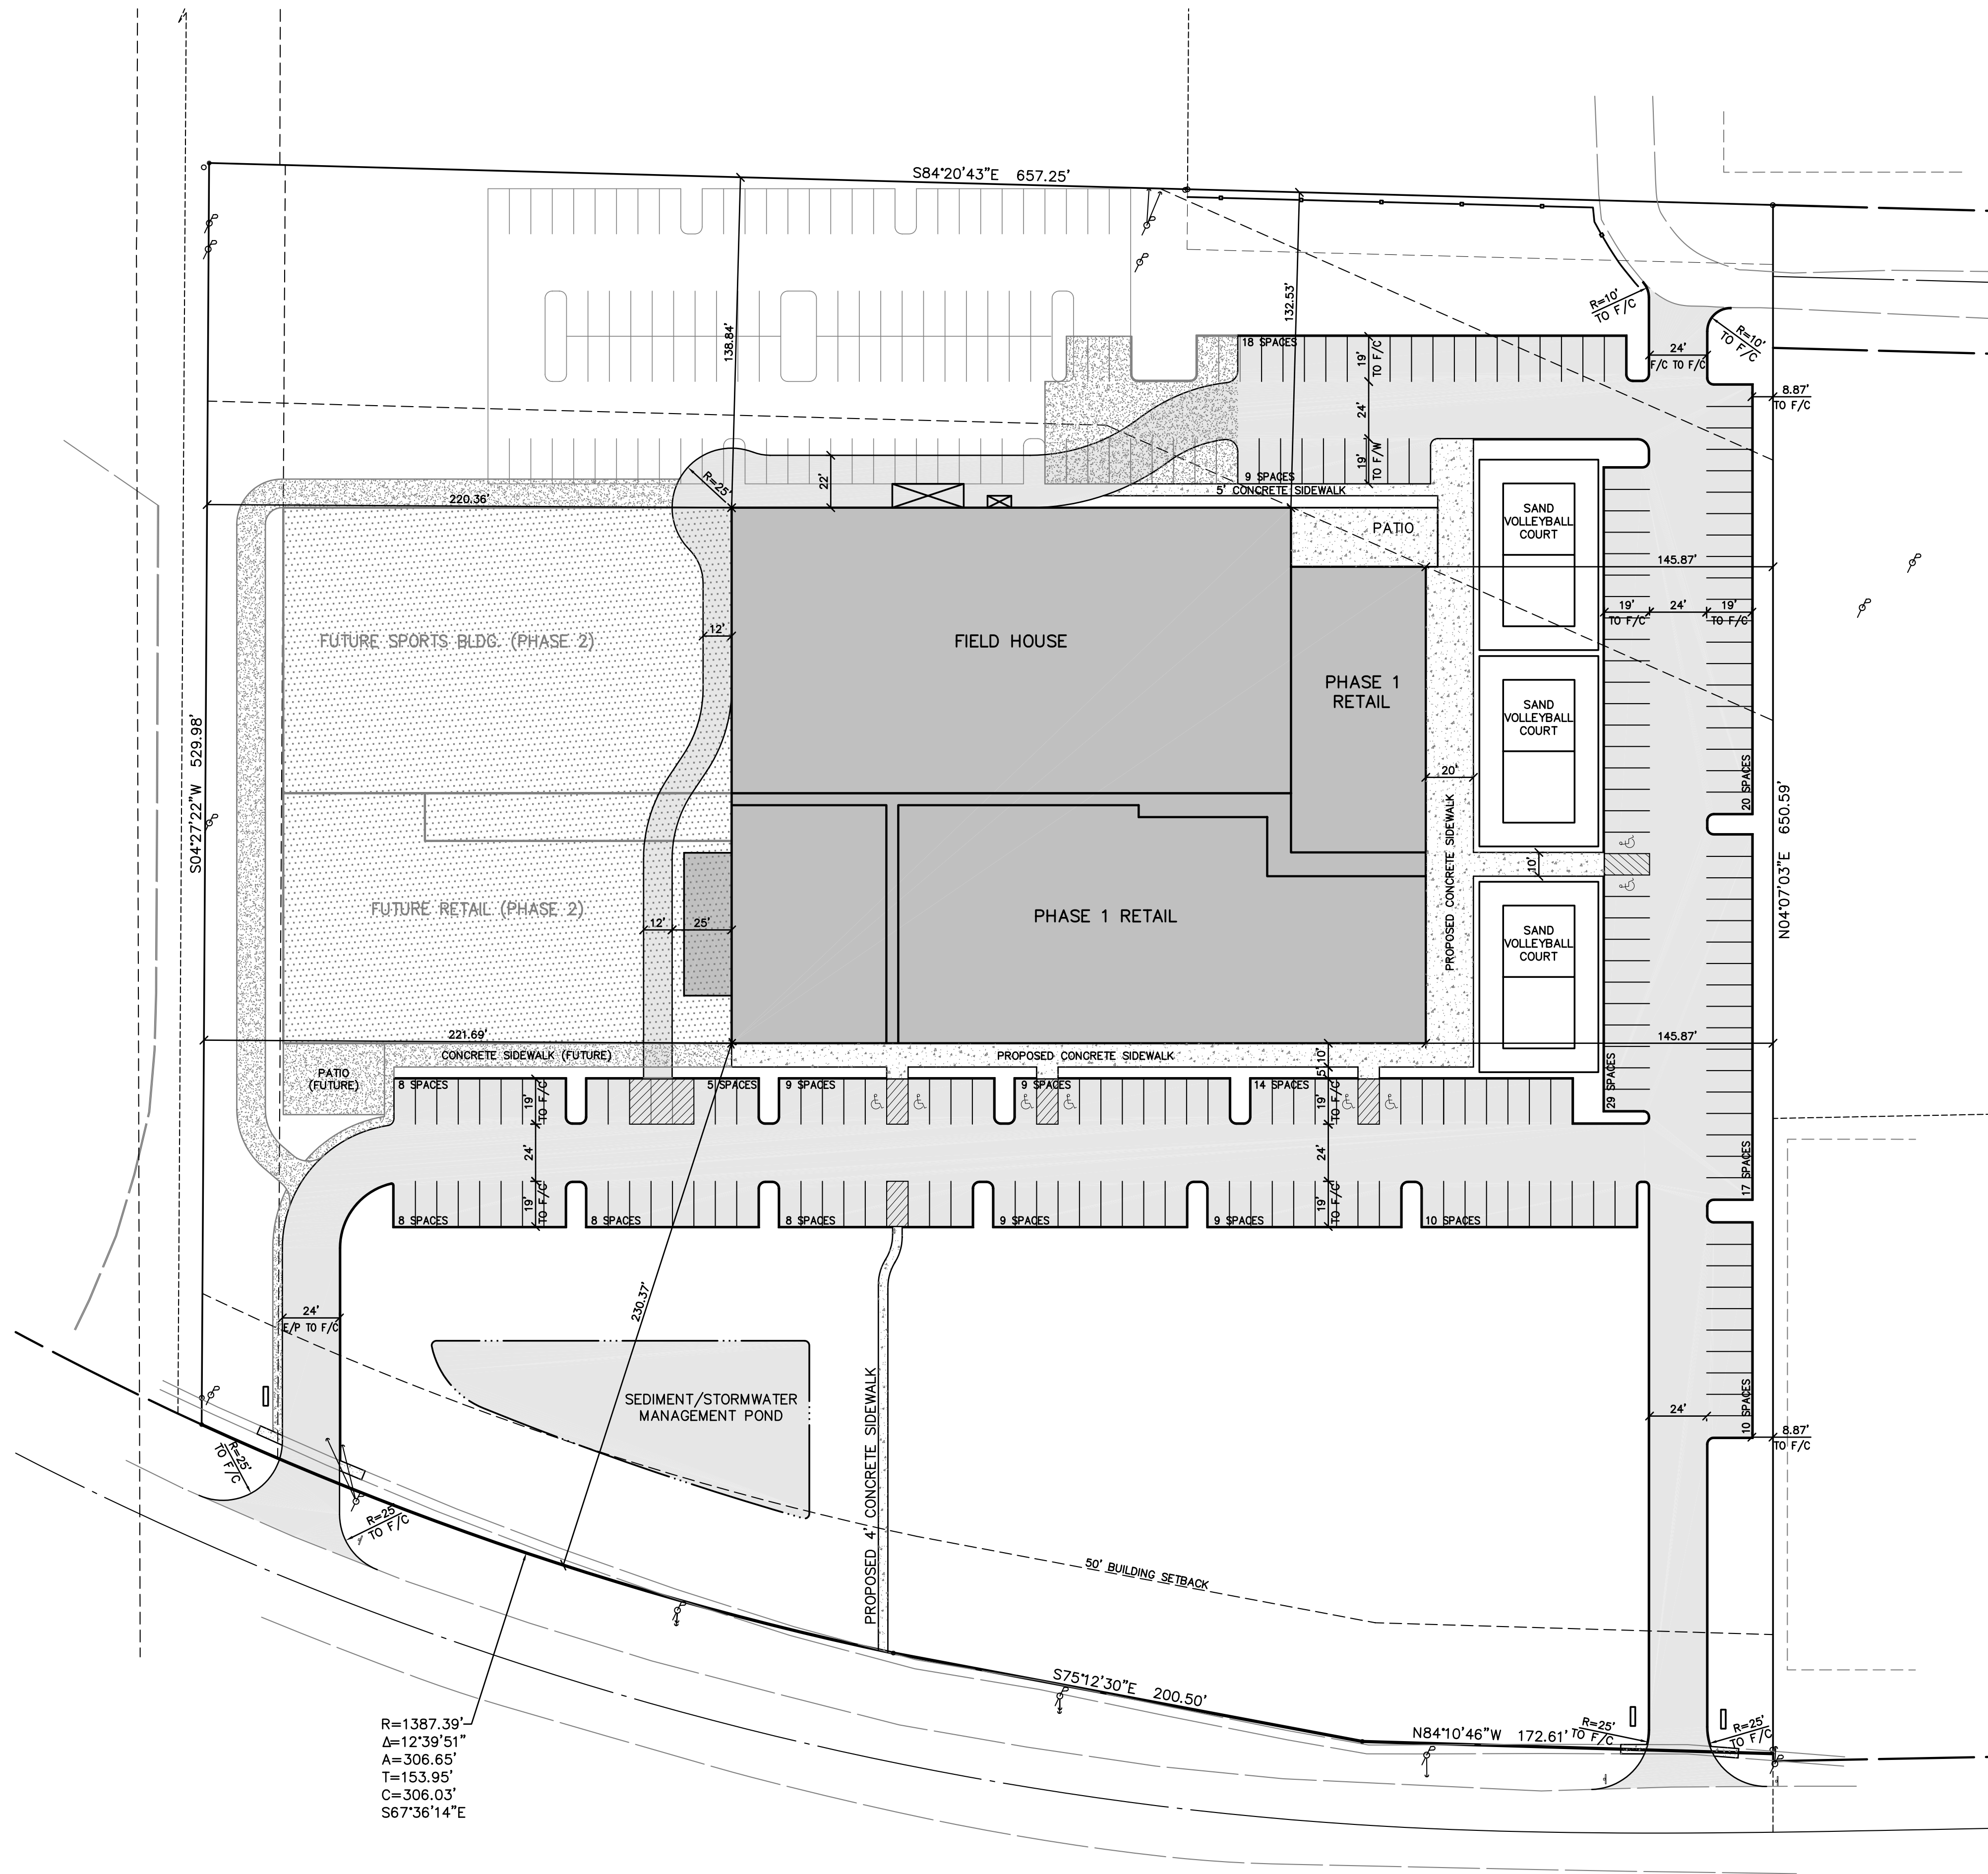

R=1387.39'
 Δ=12°39'51"
 A=306.65'
 T=153.95'
 C=306.03'
 S67°36'14"E

S.R. 18 S.R. 57 WEST LIBERTY STREET (VARIABLE WIDTH)

M:\Job Folders\2008\08-143\08-143-EPI.dwg, 05/14/2009 12:22:04 PM, Cunningham & Associates - Tem\A